


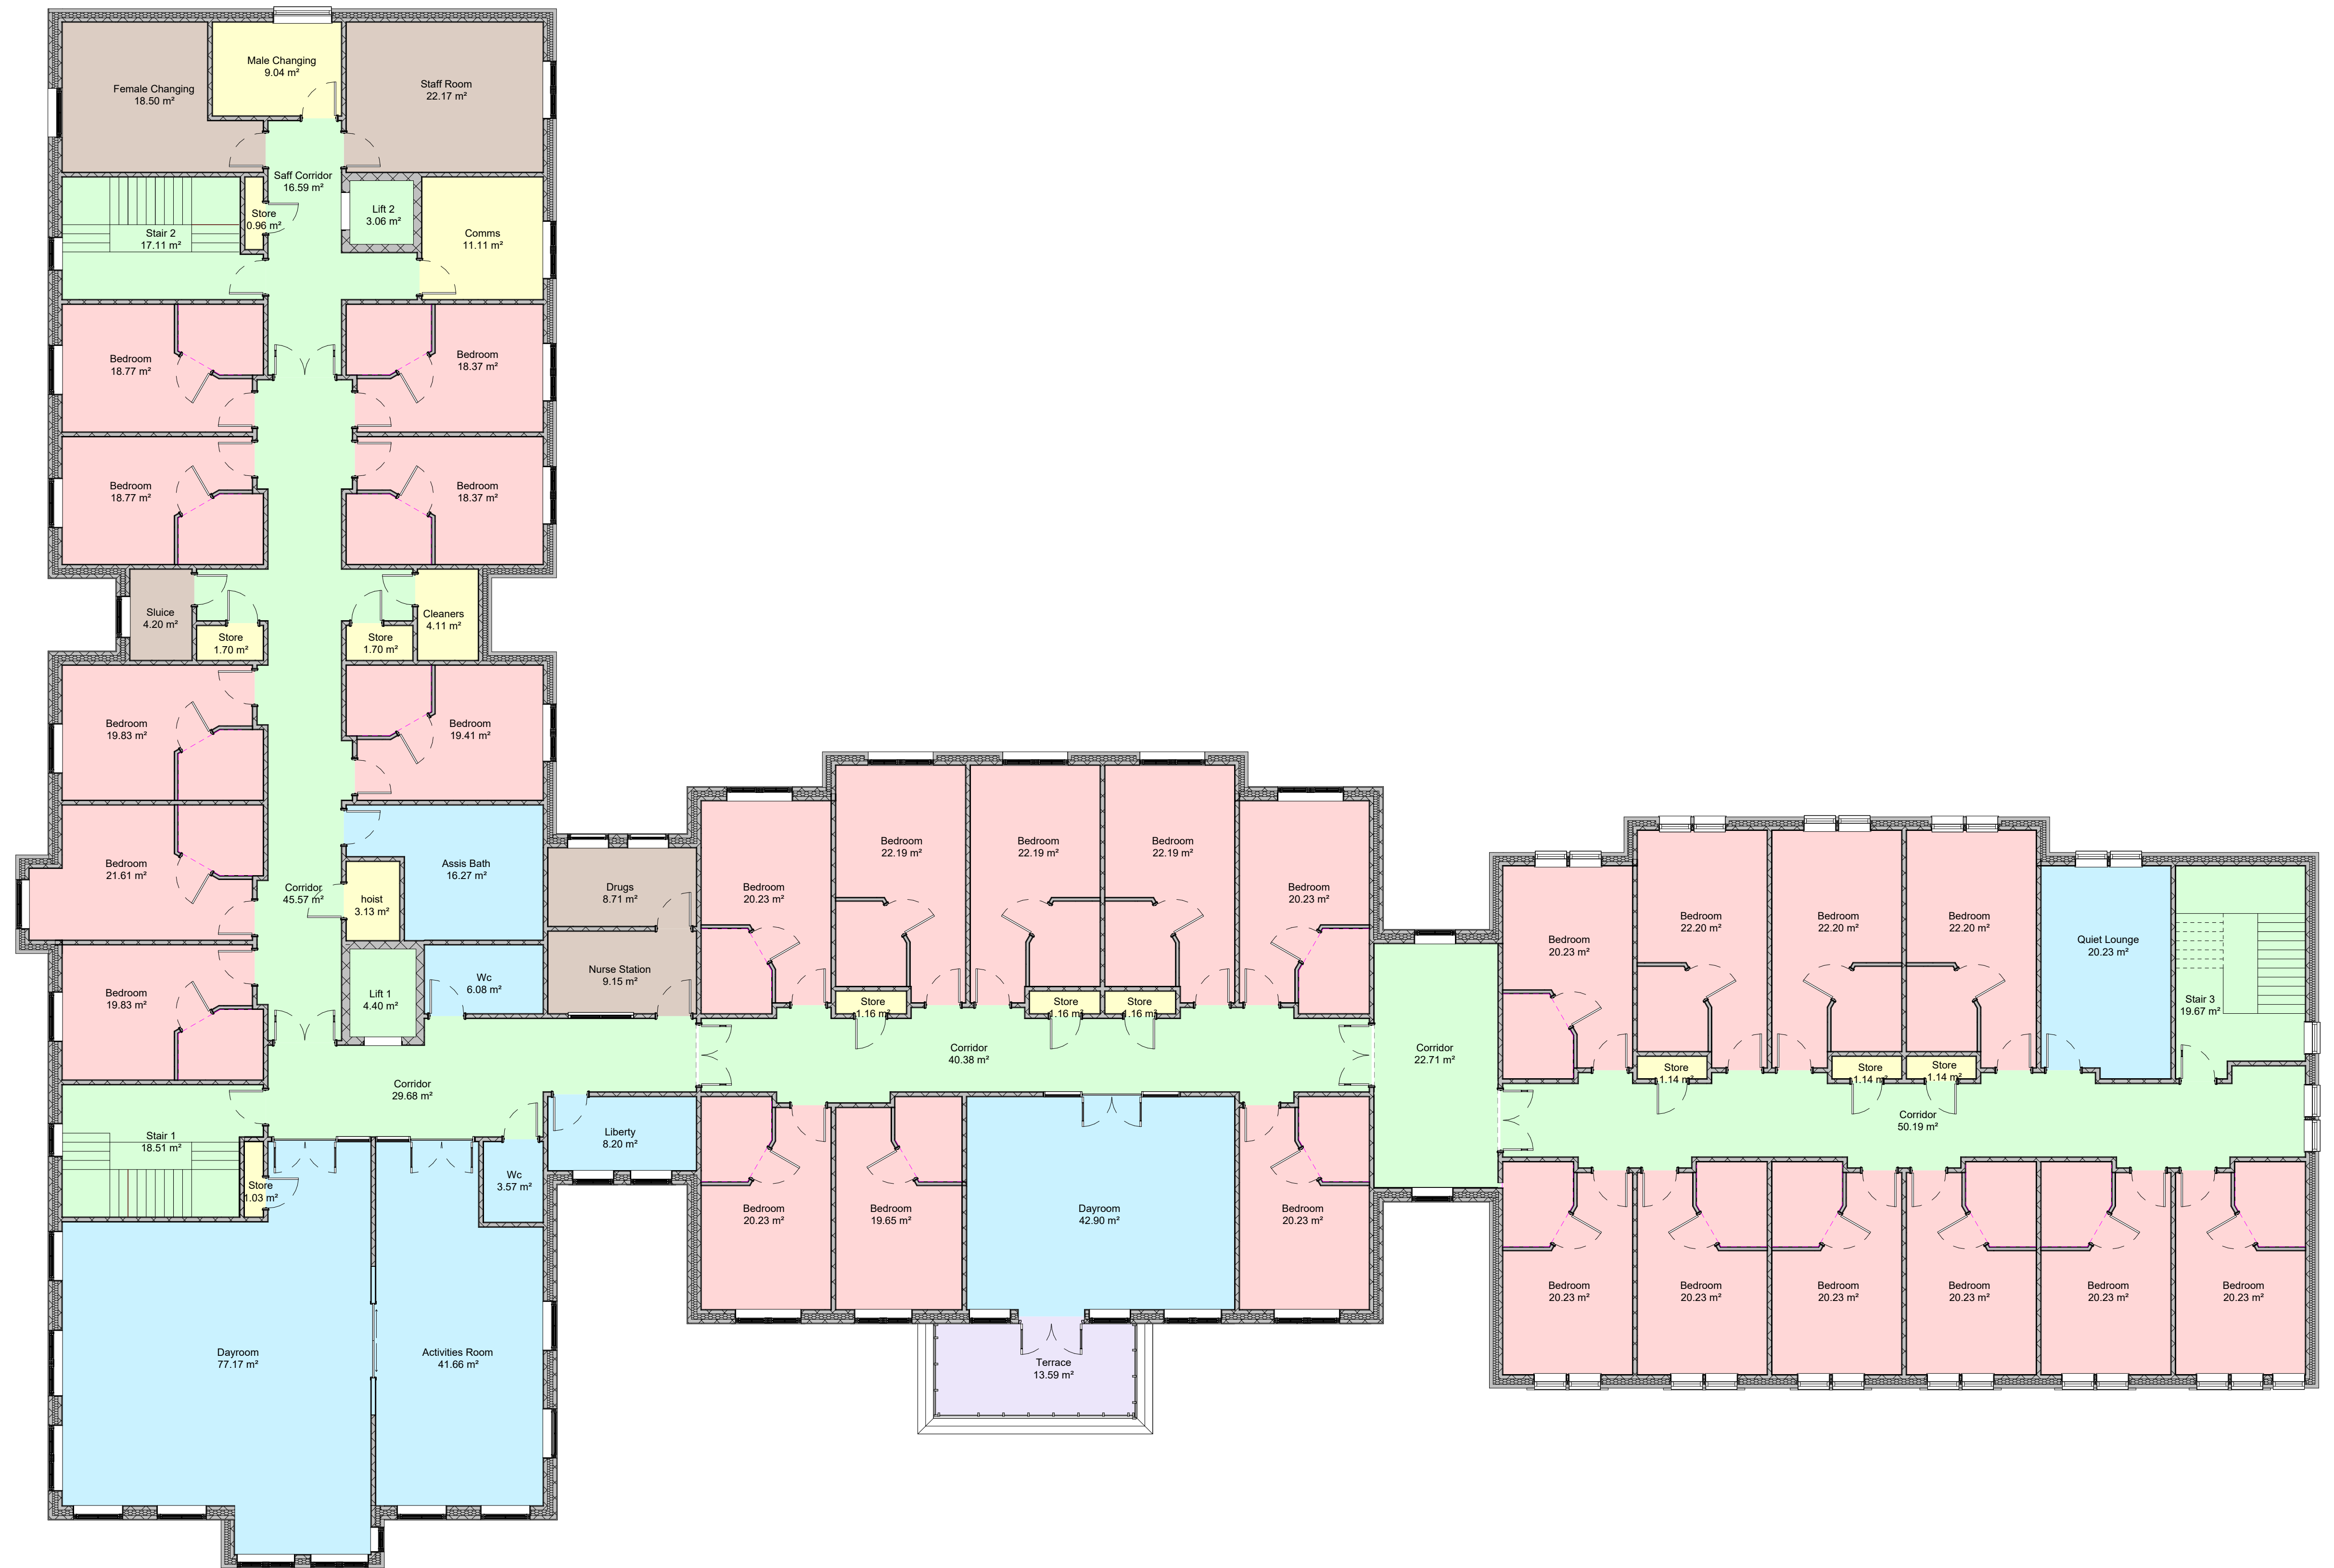

Proposed First Floor GA Plan  
1 : 100