


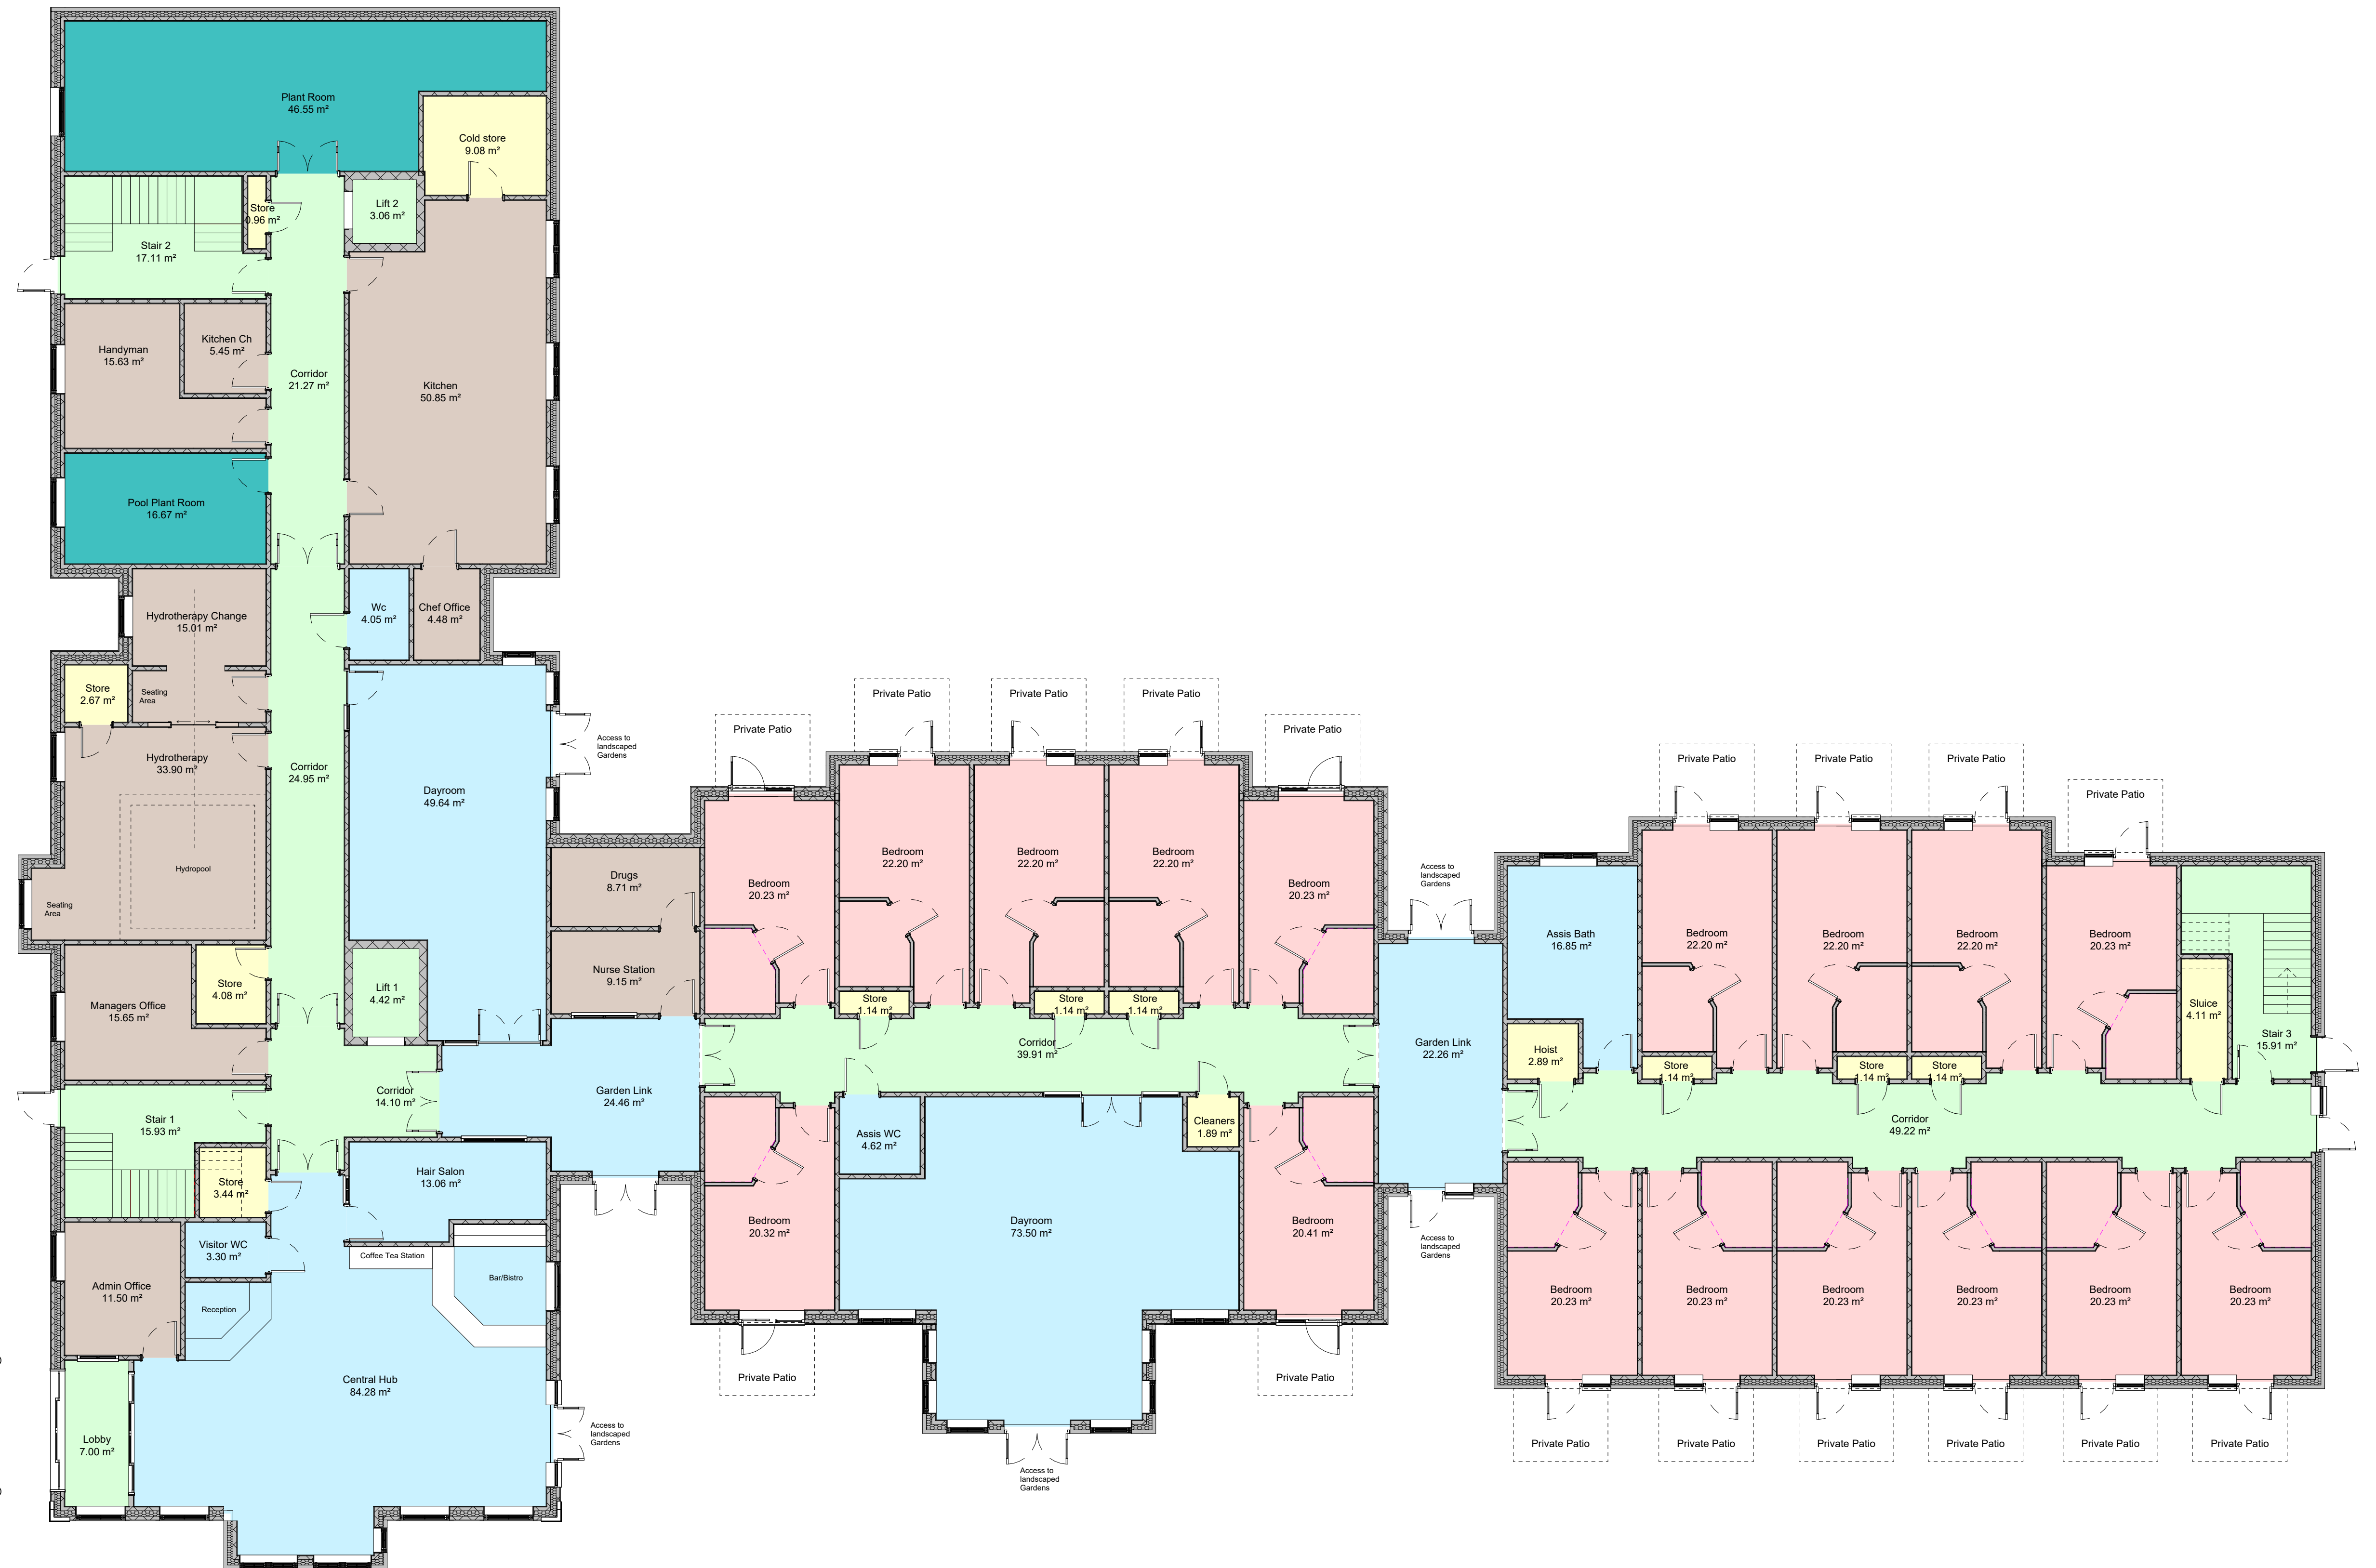

Proposed Ground Floor GA Plan